

SANTA ROSA WASH - LOW FLOW CHANNEL GRADING PLANS

MARICOPA FLOOD CONTROL DISTRICT

LOCATED IN A PORTION OF SECTIONS 14, 15,
22, 23, 26, AND 27 TOWNSHIP 4 SOUTH,
RANGE 3 EAST, GILA AND SALT RIVER MERIDIAN,
PINAL COUNTY, ARIZONA.



LOCATION MAP
N.T.S.

Contact Arizona 811 at least two full working days before you begin excavation
Call 811 or click Arizona811.com

DATE	DESCRIPTION	REVISION


8400 S KYRENE
SUITE 201
MESA, AZ 85204
PHONE: 754-2124
WEB: WWW.JEFULLER.COM




DATE:	SEPTEMBER 2024
SCALE:	1"=1'
DRAWN:	B/D
DESIGN:	B/D
CHECKED:	J/A

SANTA ROSA WASH - LOW FLOW CHANNEL
GRADING PLAN

SHT NO.	OF
1	9

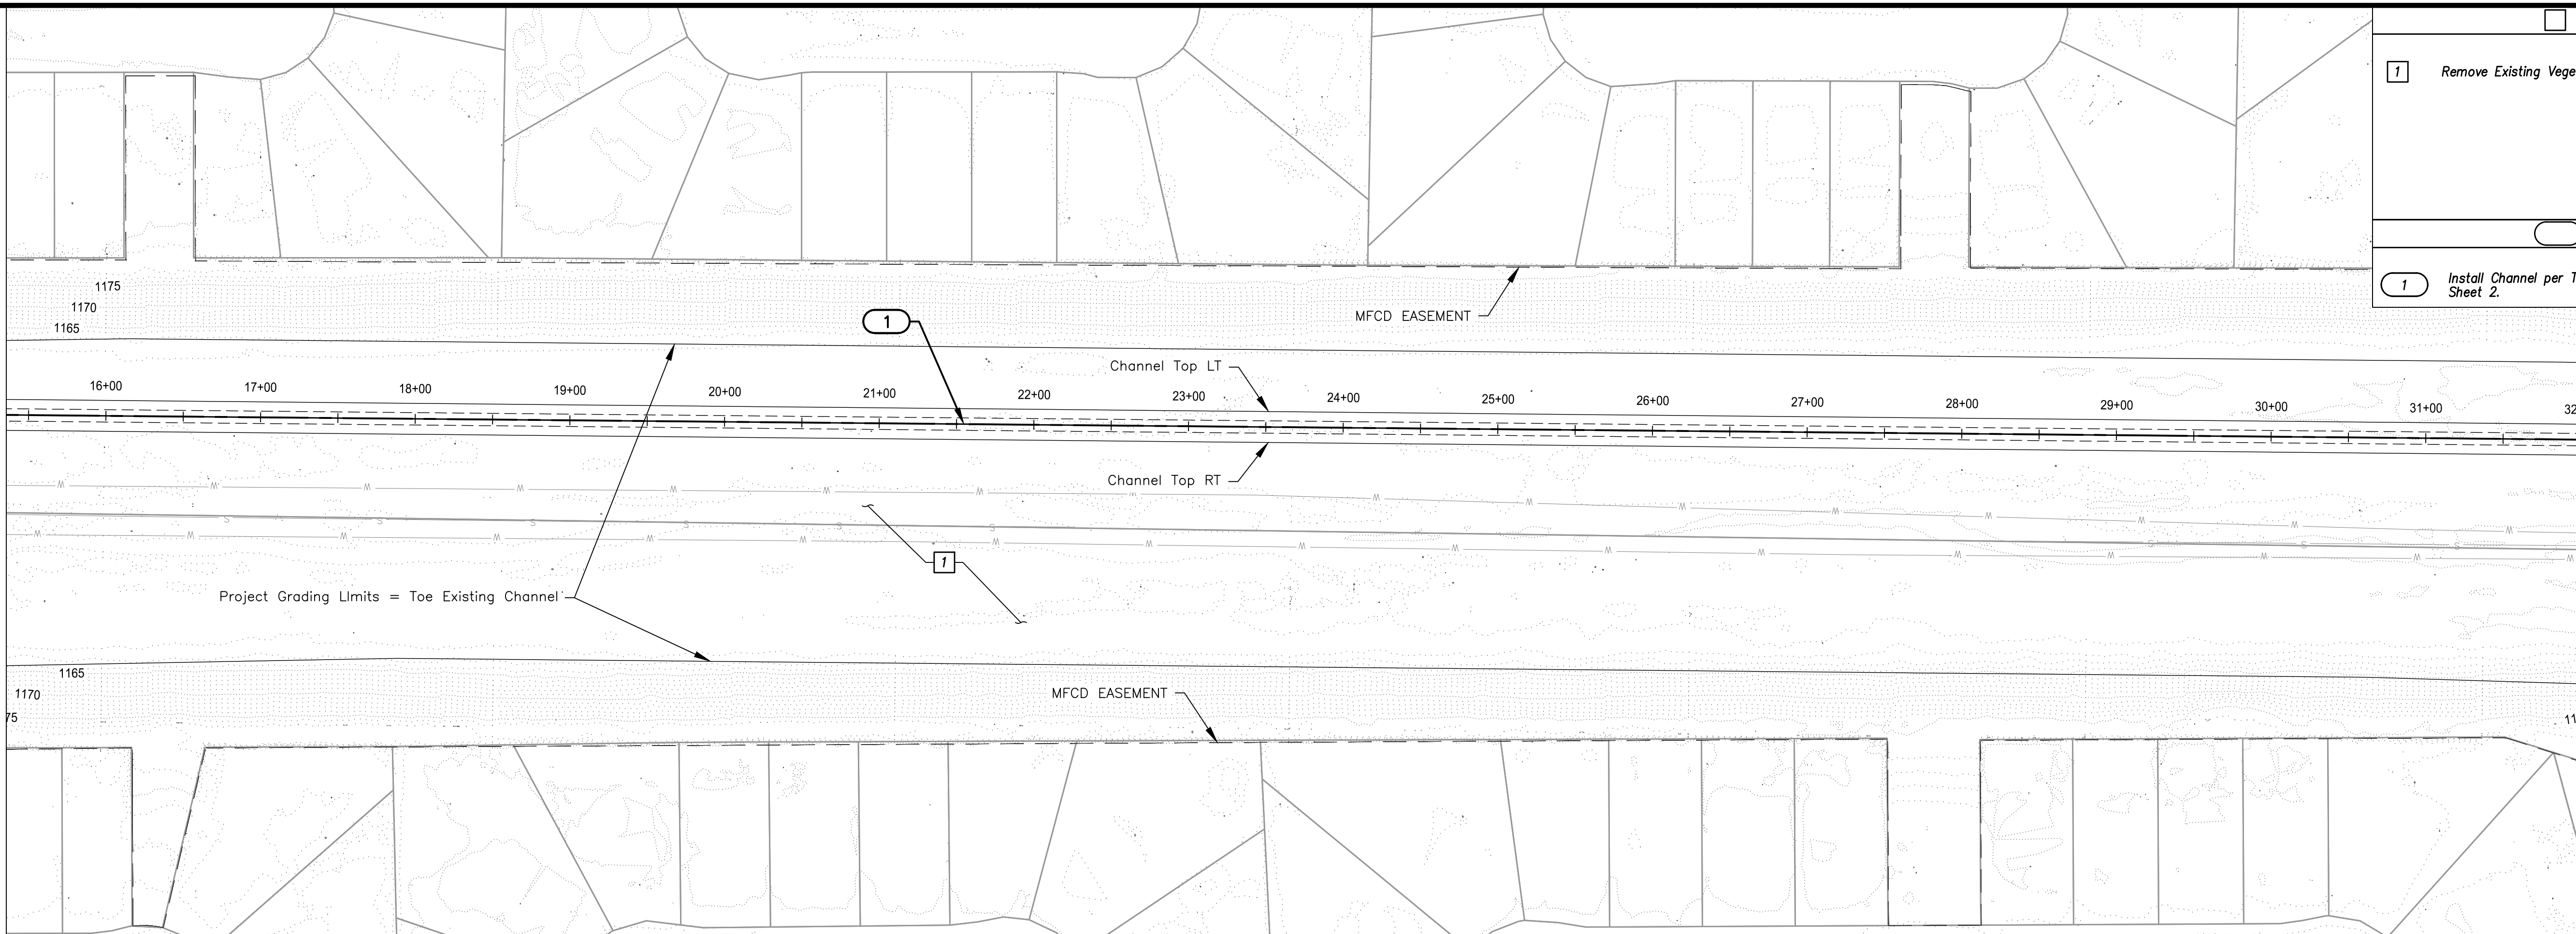

PLAN

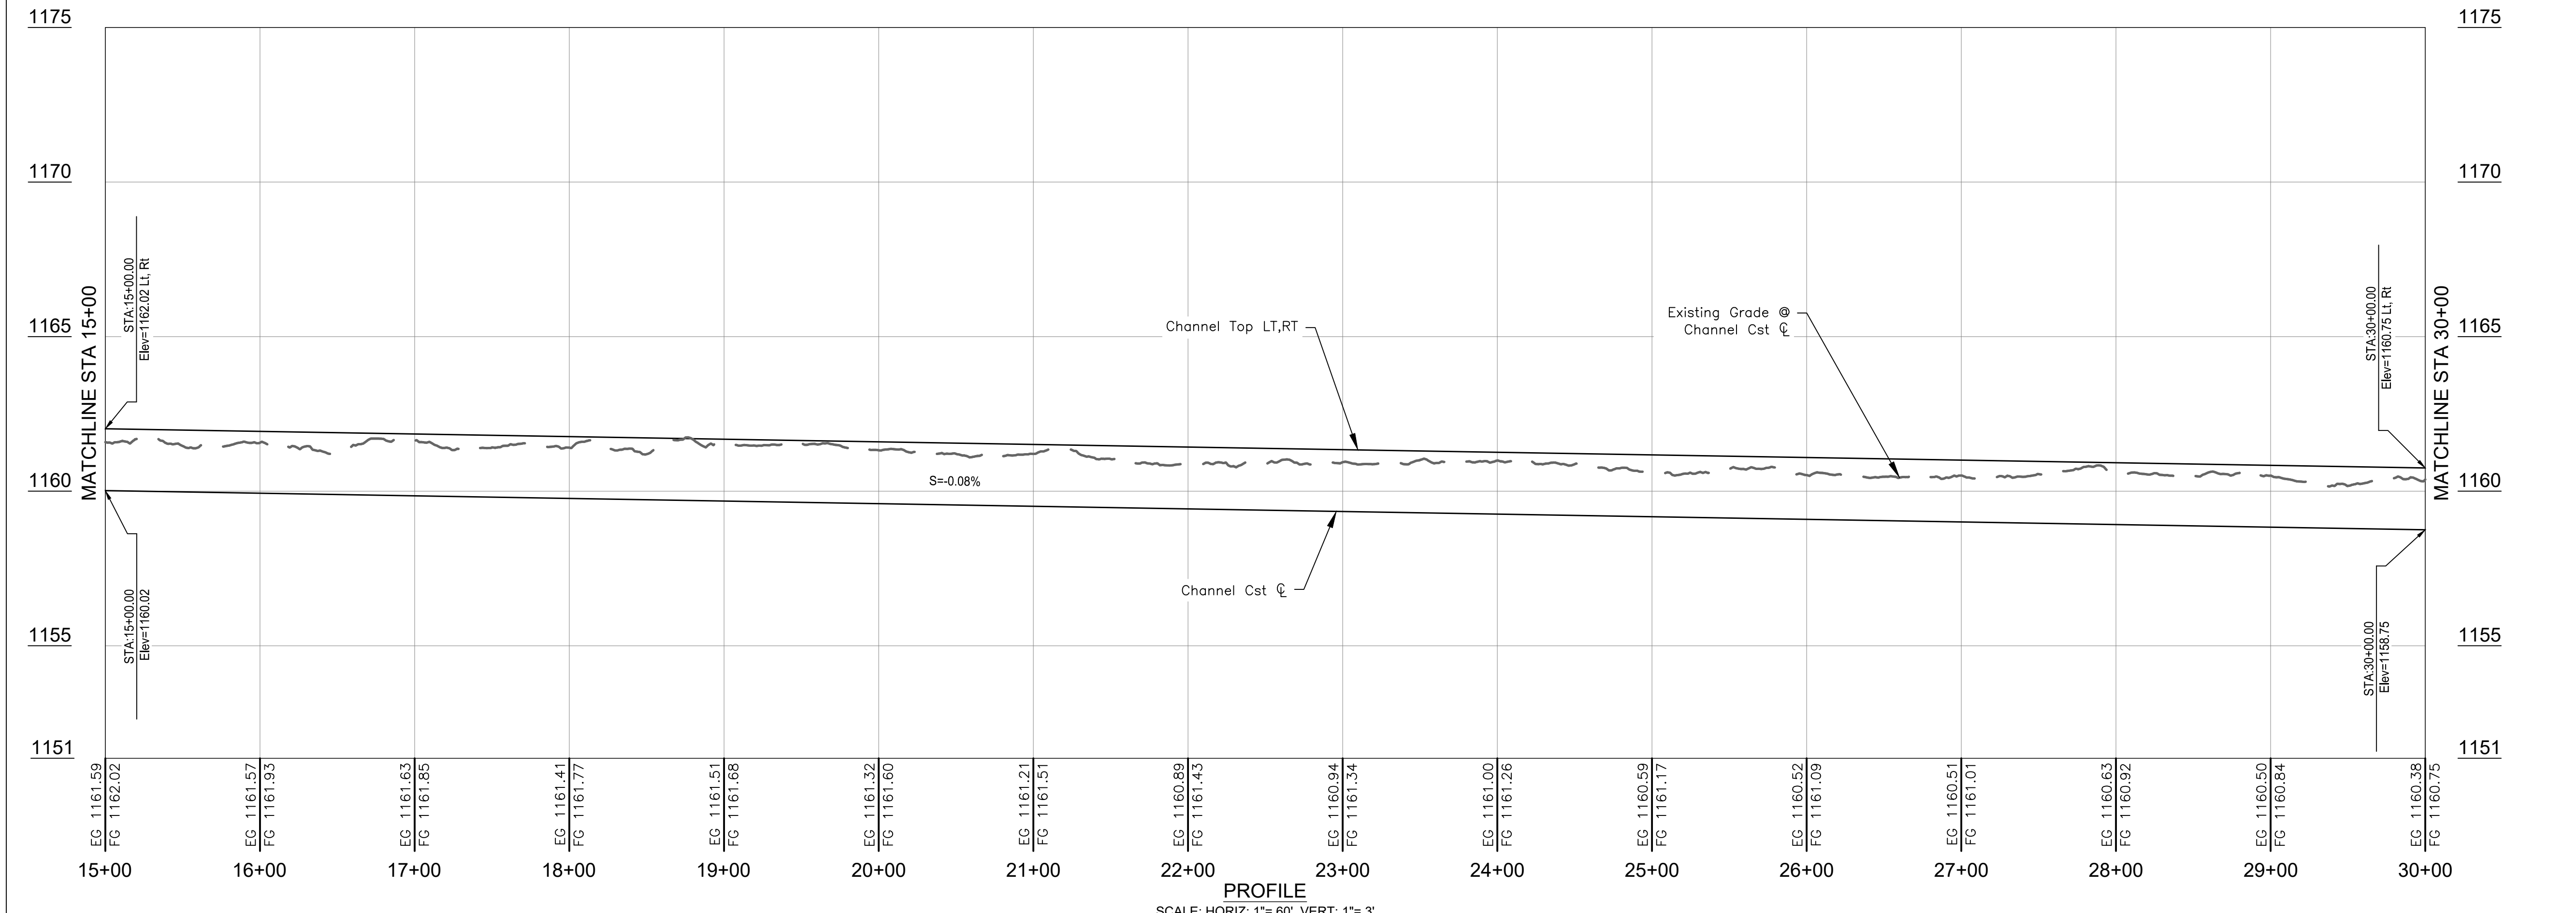

PROFILE
SCALE: HORIZ: 1"= 60' VERT: 1"= 3'


REMOVE		UNIT	QTY
1	Remove Existing Vegetation	LS	1

CONSTRUCT		UNIT	QTY
1	Install Channel per Typical Section, See Sheet 2.	LF	1500

Contact Arizona 811 at least two full working days before you begin excavation.
ARIZONA 811
 Call 811 or click Arizona811.com

DATE	DESCRIPTION	REVISION



8400 S KYRENE
 SUITE 201
 4801 N 25TH AVENUE
 WEB: WWW.JEFULLER.COM

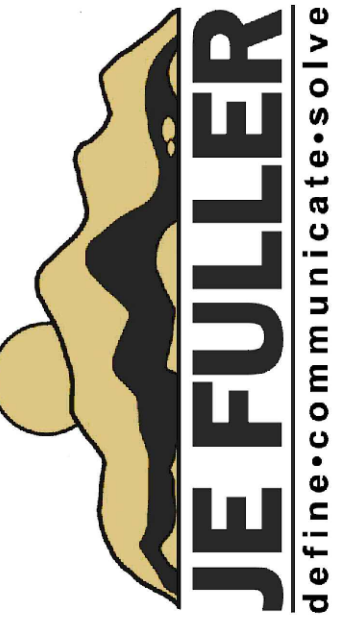

DATE:	SEPTEMBER 2024
SCALE:	NA
DRAWN:	B/D
DESIGN:	B/D
CHECKED:	J/A

SANTA ROSA WASH - LOW FLOW CHANNEL
 GRADING PLAN
 PLAN & PROFILE


SHT NO.	OF
4	9

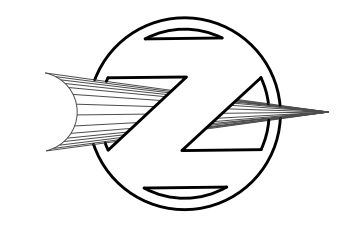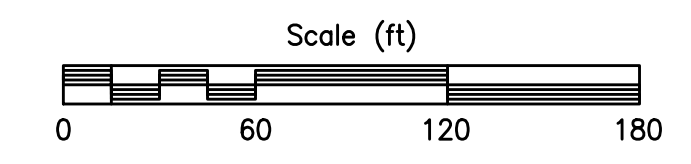




REMOVE		UNIT	QTY
1	Remove Existing Vegetation	LS	1



CONSTRUCT		UNIT	QTY
1	Install Channel per Typical Section, See Sheet 2.	LF	1500

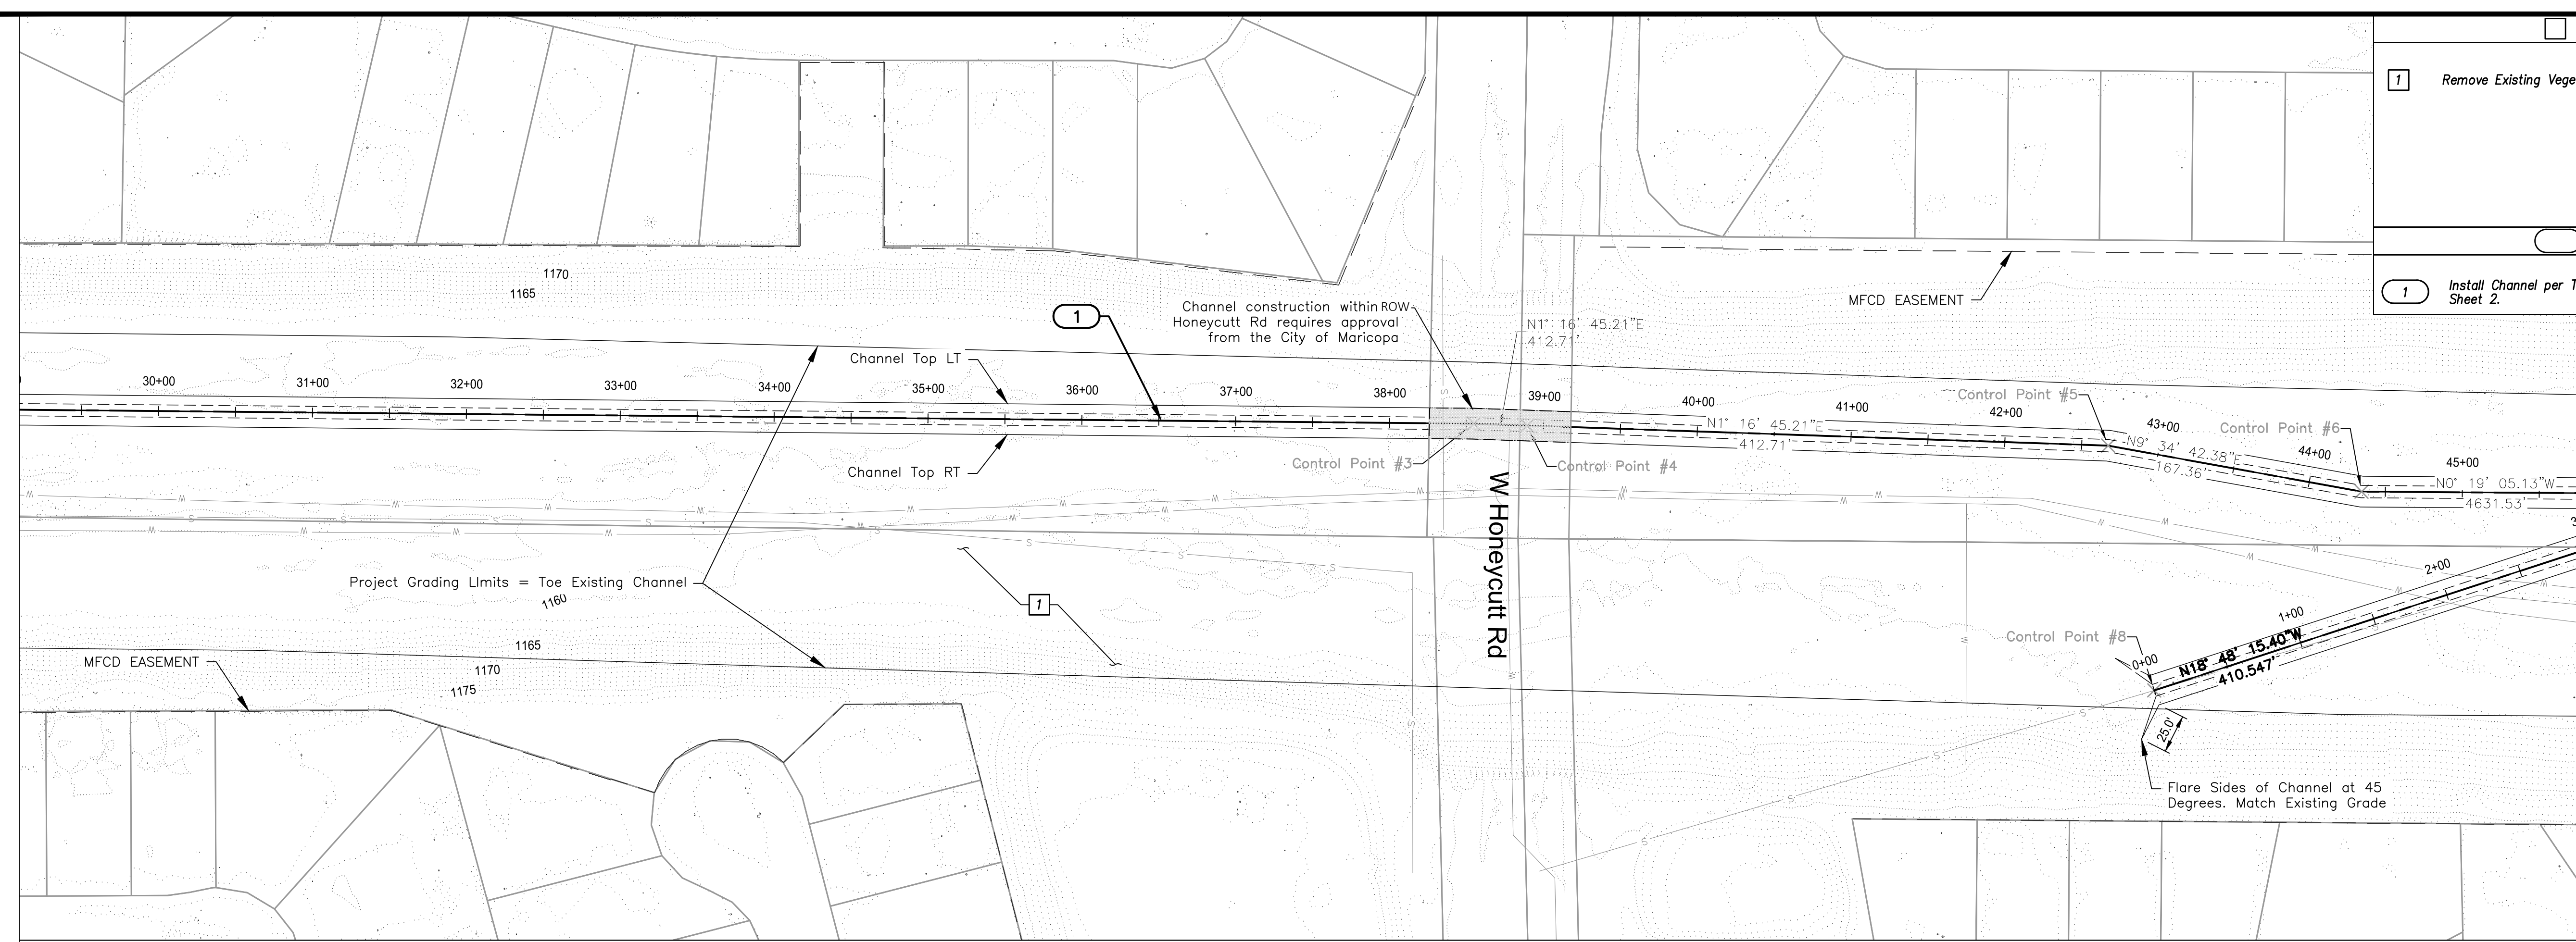

PLAN

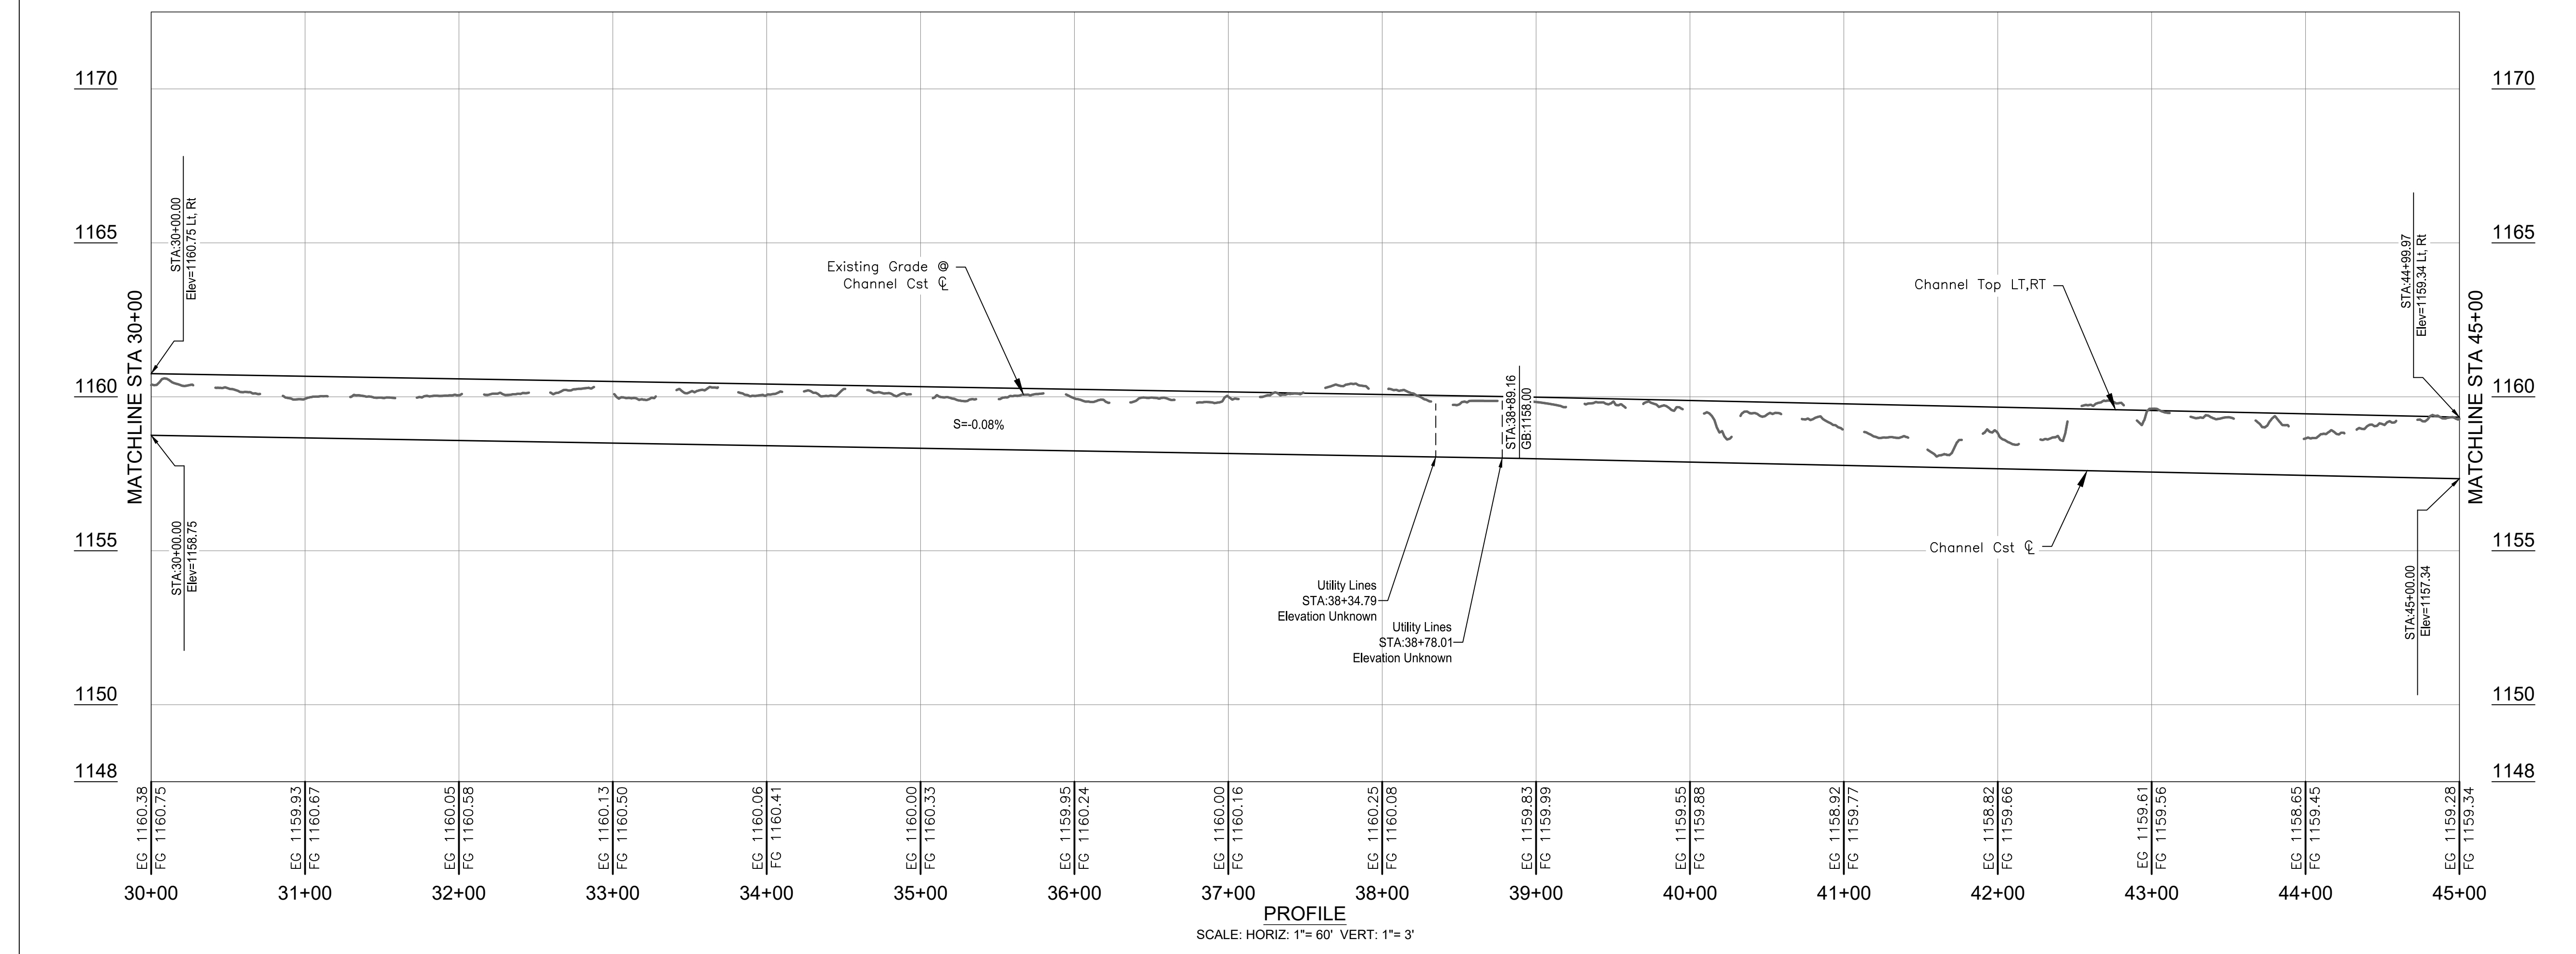


PROFILE

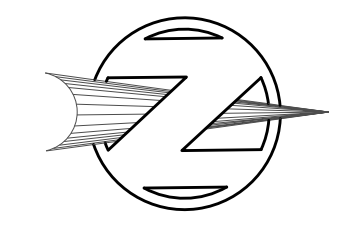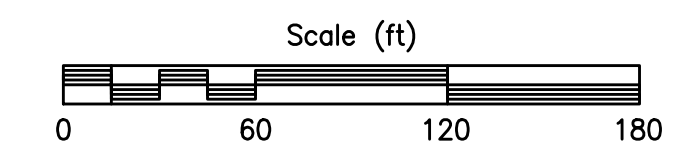

DATE	DESCRIPTION	REVISION



8400 S KYRENE
SUITE 201
AVENUE
PHOENIX, AZ 85044
WWW.JEFULLER.COM

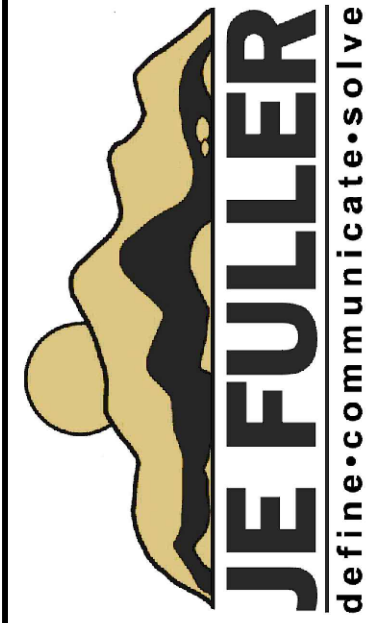

DATE:	SEPTEMBER 2024
SCALE:	NA
DRAWN:	B/D
DESIGN:	B/D
CHECKED:	J/A

SANTA ROSA WASH - LOW FLOW CHANNEL
GRADING PLAN
PLAN & PROFILE

SHT NO.	OF
5	9

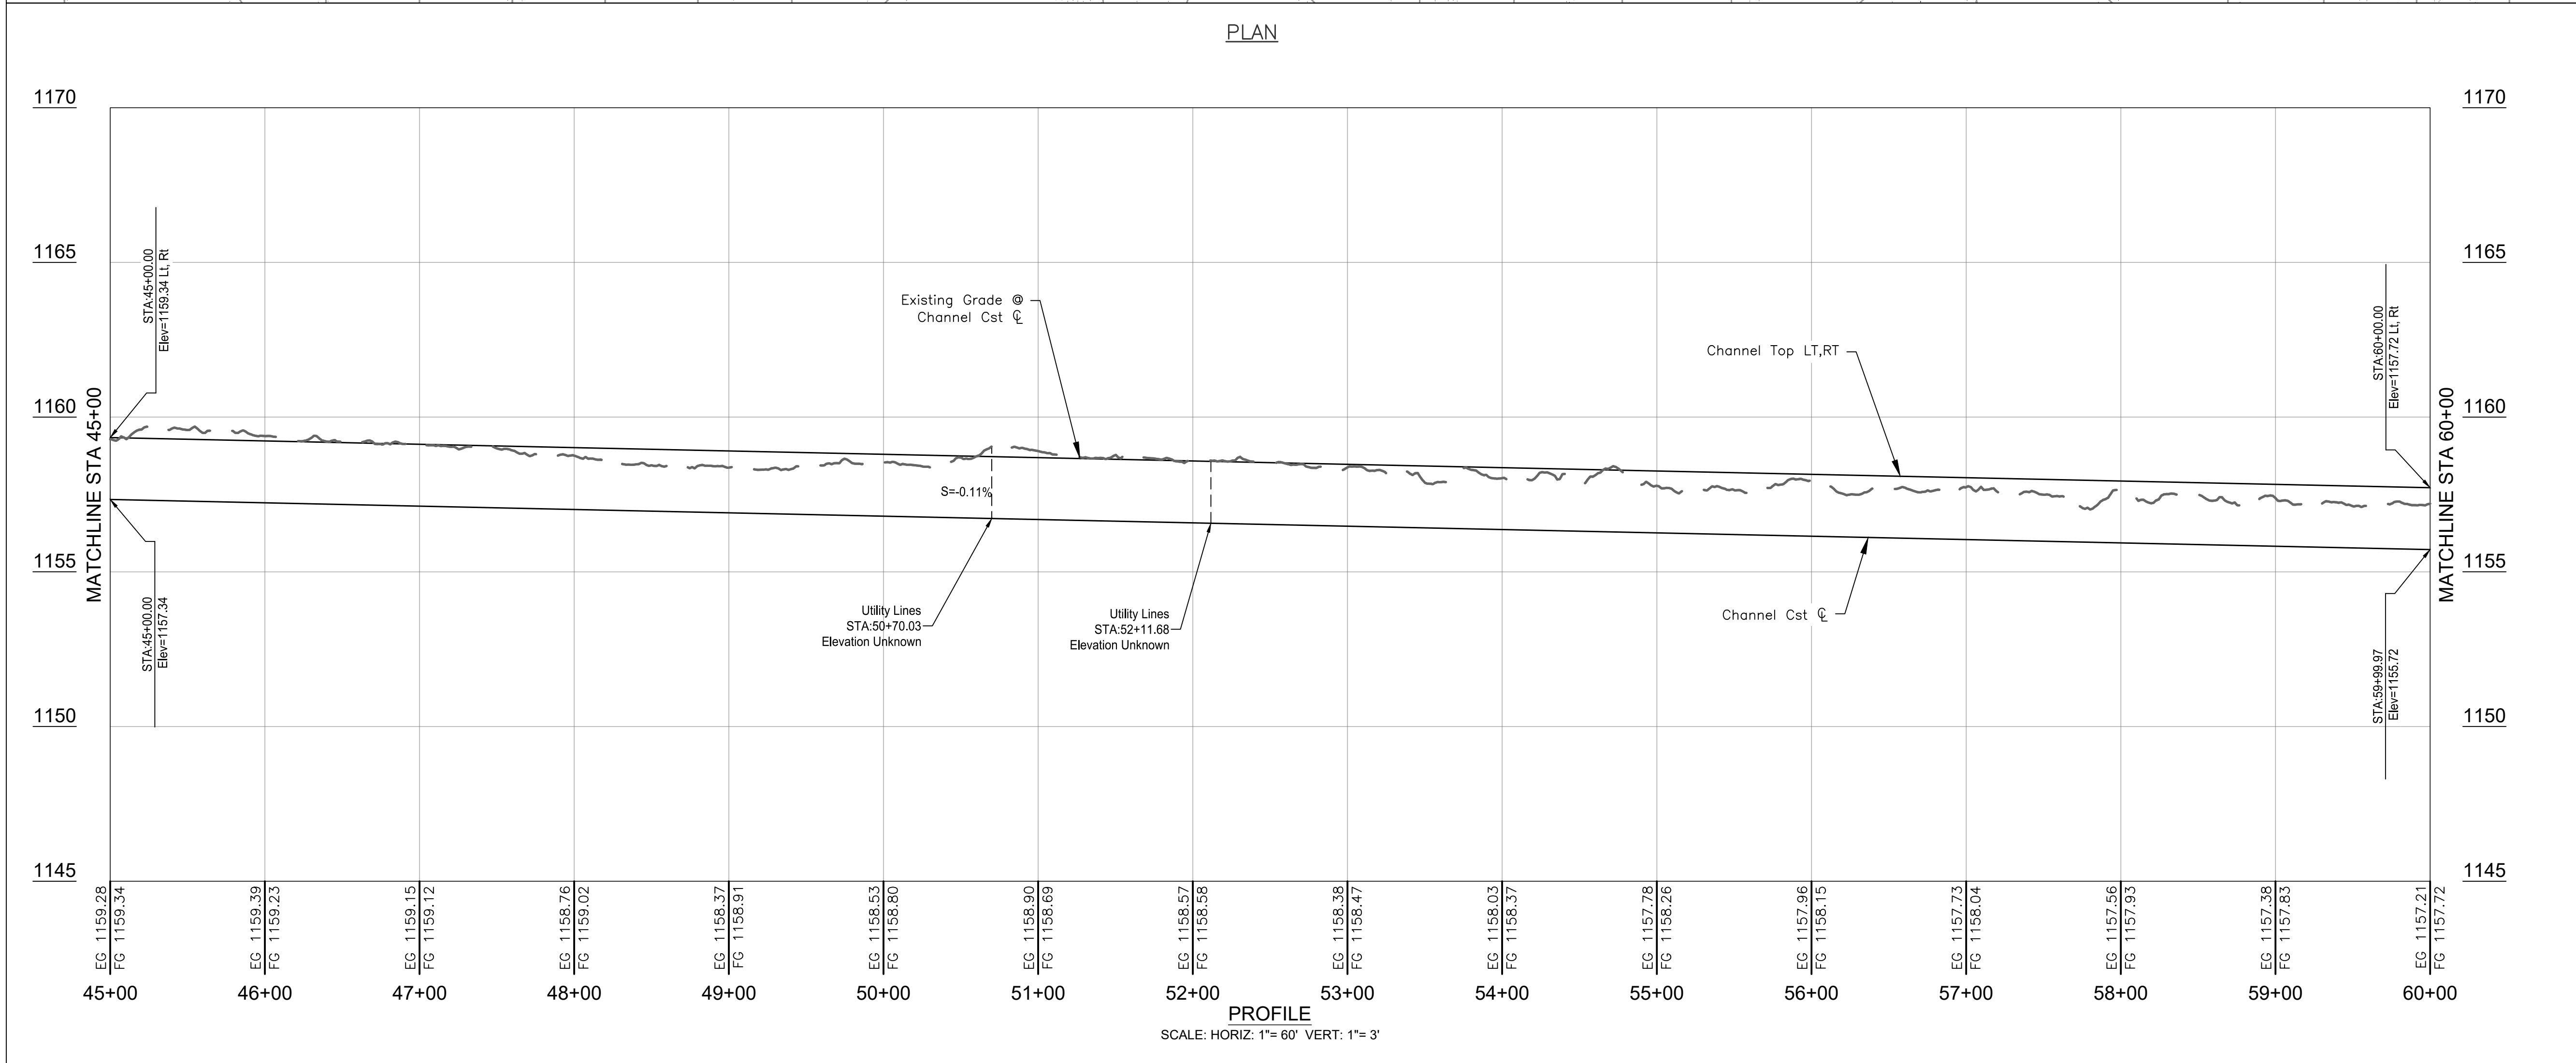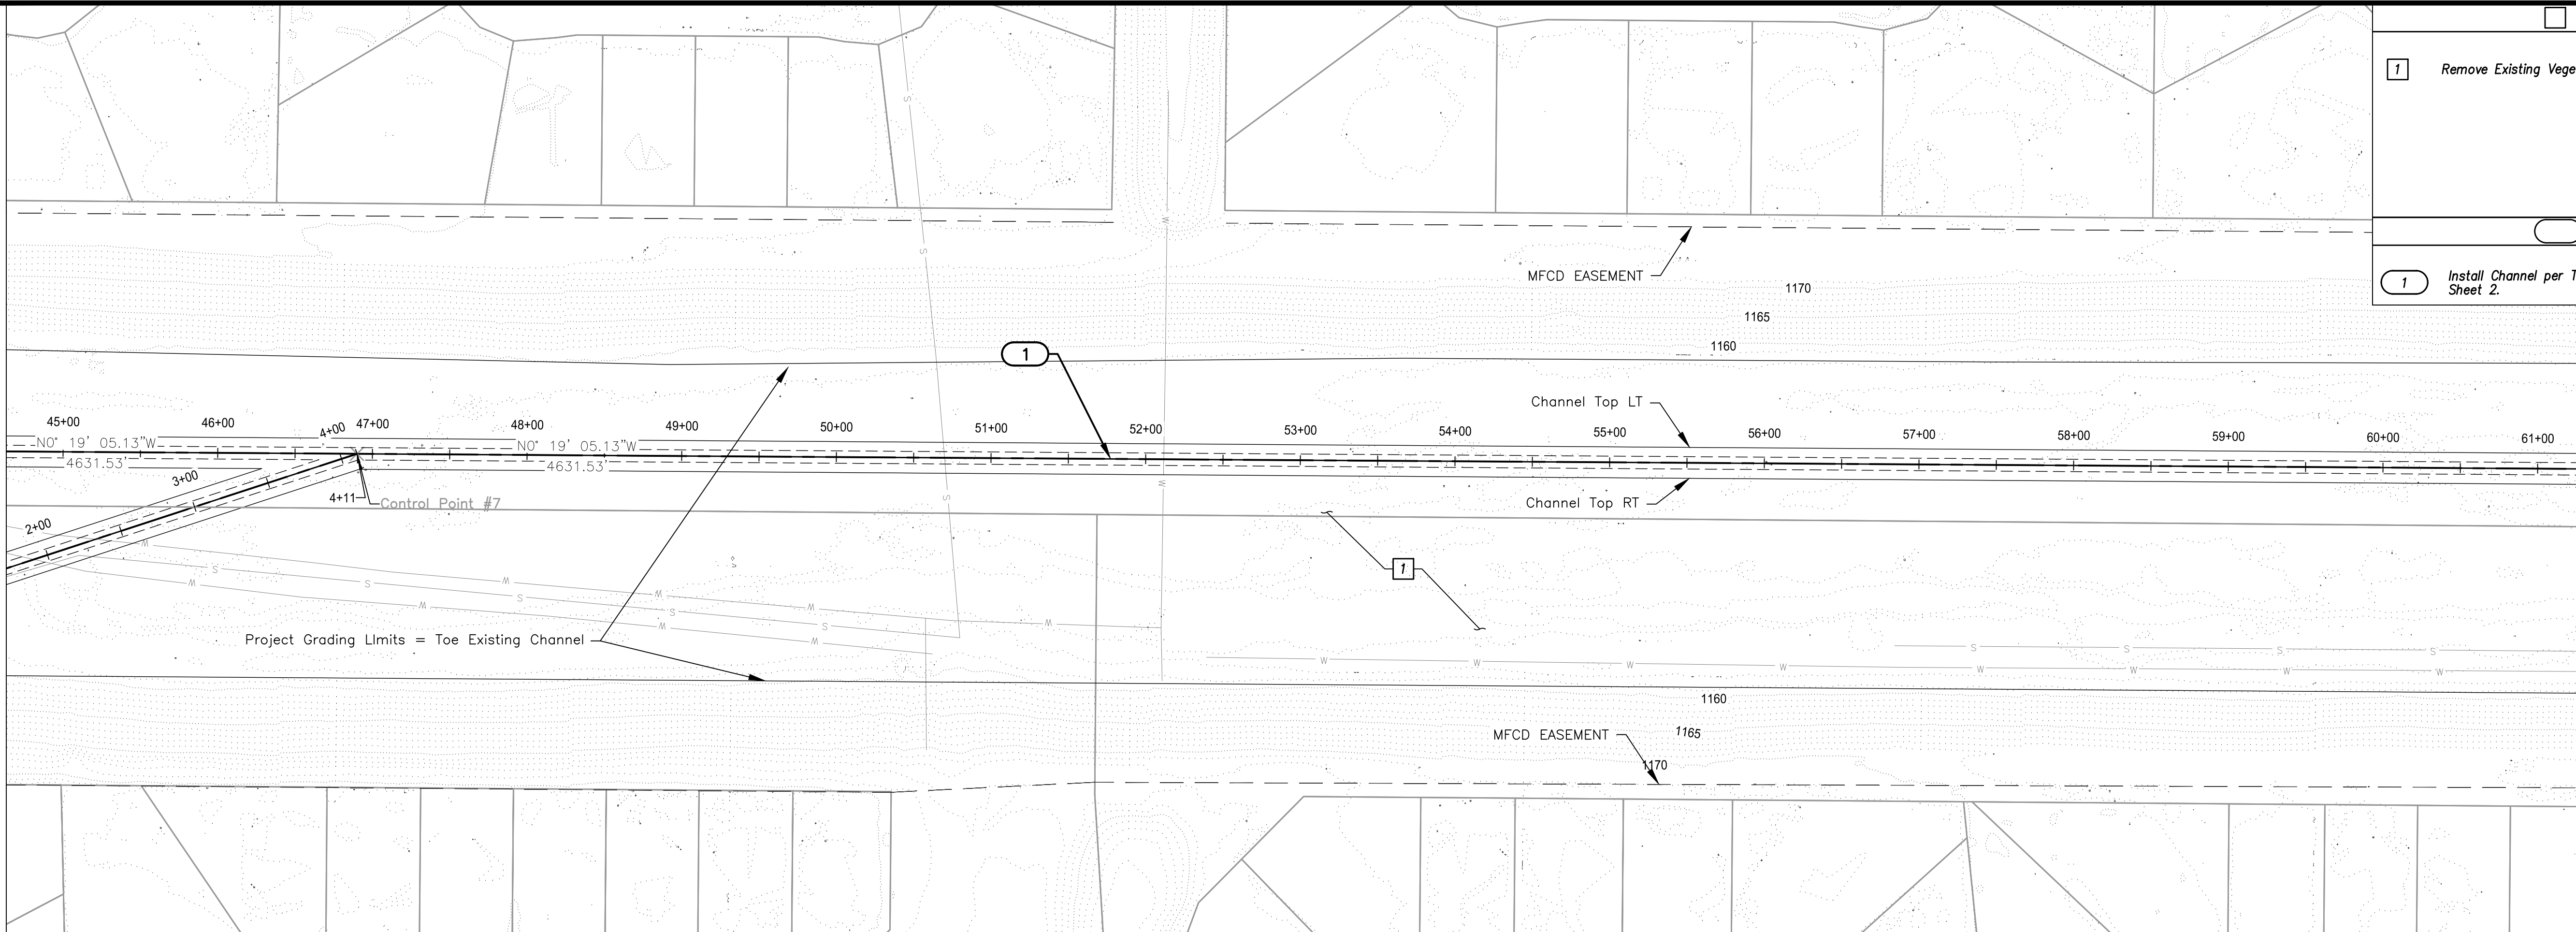



REMOVE		UNIT	QTY
1	Remove Existing Vegetation	LS	1

CONSTRUCT		UNIT	QTY
1	Install Channel per Typical Section, See Sheet 2.	LF	1500

Contact Arizona 811 at least two full working days before you begin excavation.
ARIZONA 811
 Call 811 or click Arizona811.com

DATE	REVISION	DESCRIPTION



6400 S KYRENE
 SUITE 201
 85284
 (480) 752-2124
 WEB: WWW.JEFULLER.COM

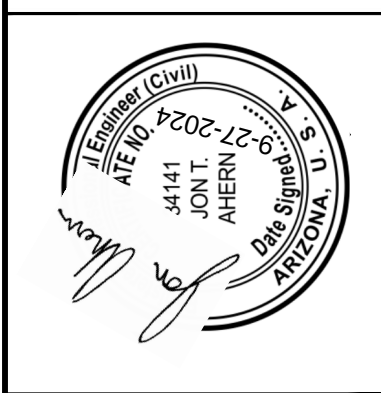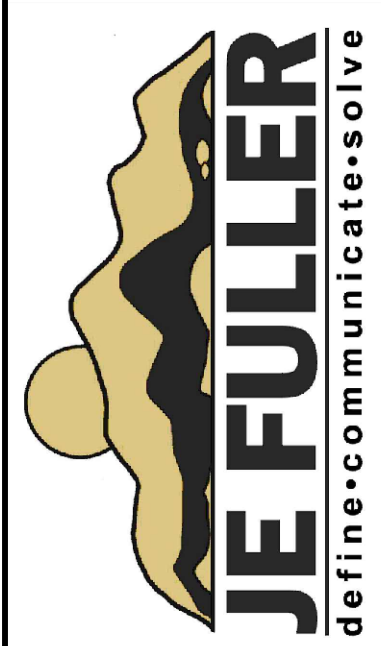


DATE:	SEPTEMBER 2024
SCALE:	NA
DRAWN:	B/D
DESIGN:	B/D
CHECKED:	J/A


SANTA ROSA WASH - LOW FLOW CHANNEL
 GRADING PLAN
 PLAN & PROFILE

SHT NO.	OF
6	9

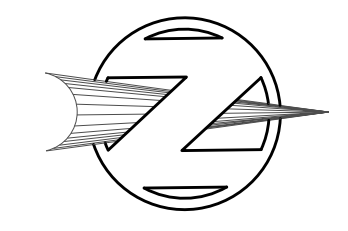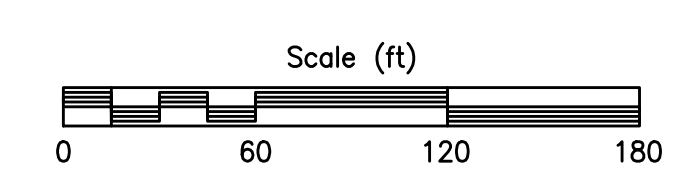

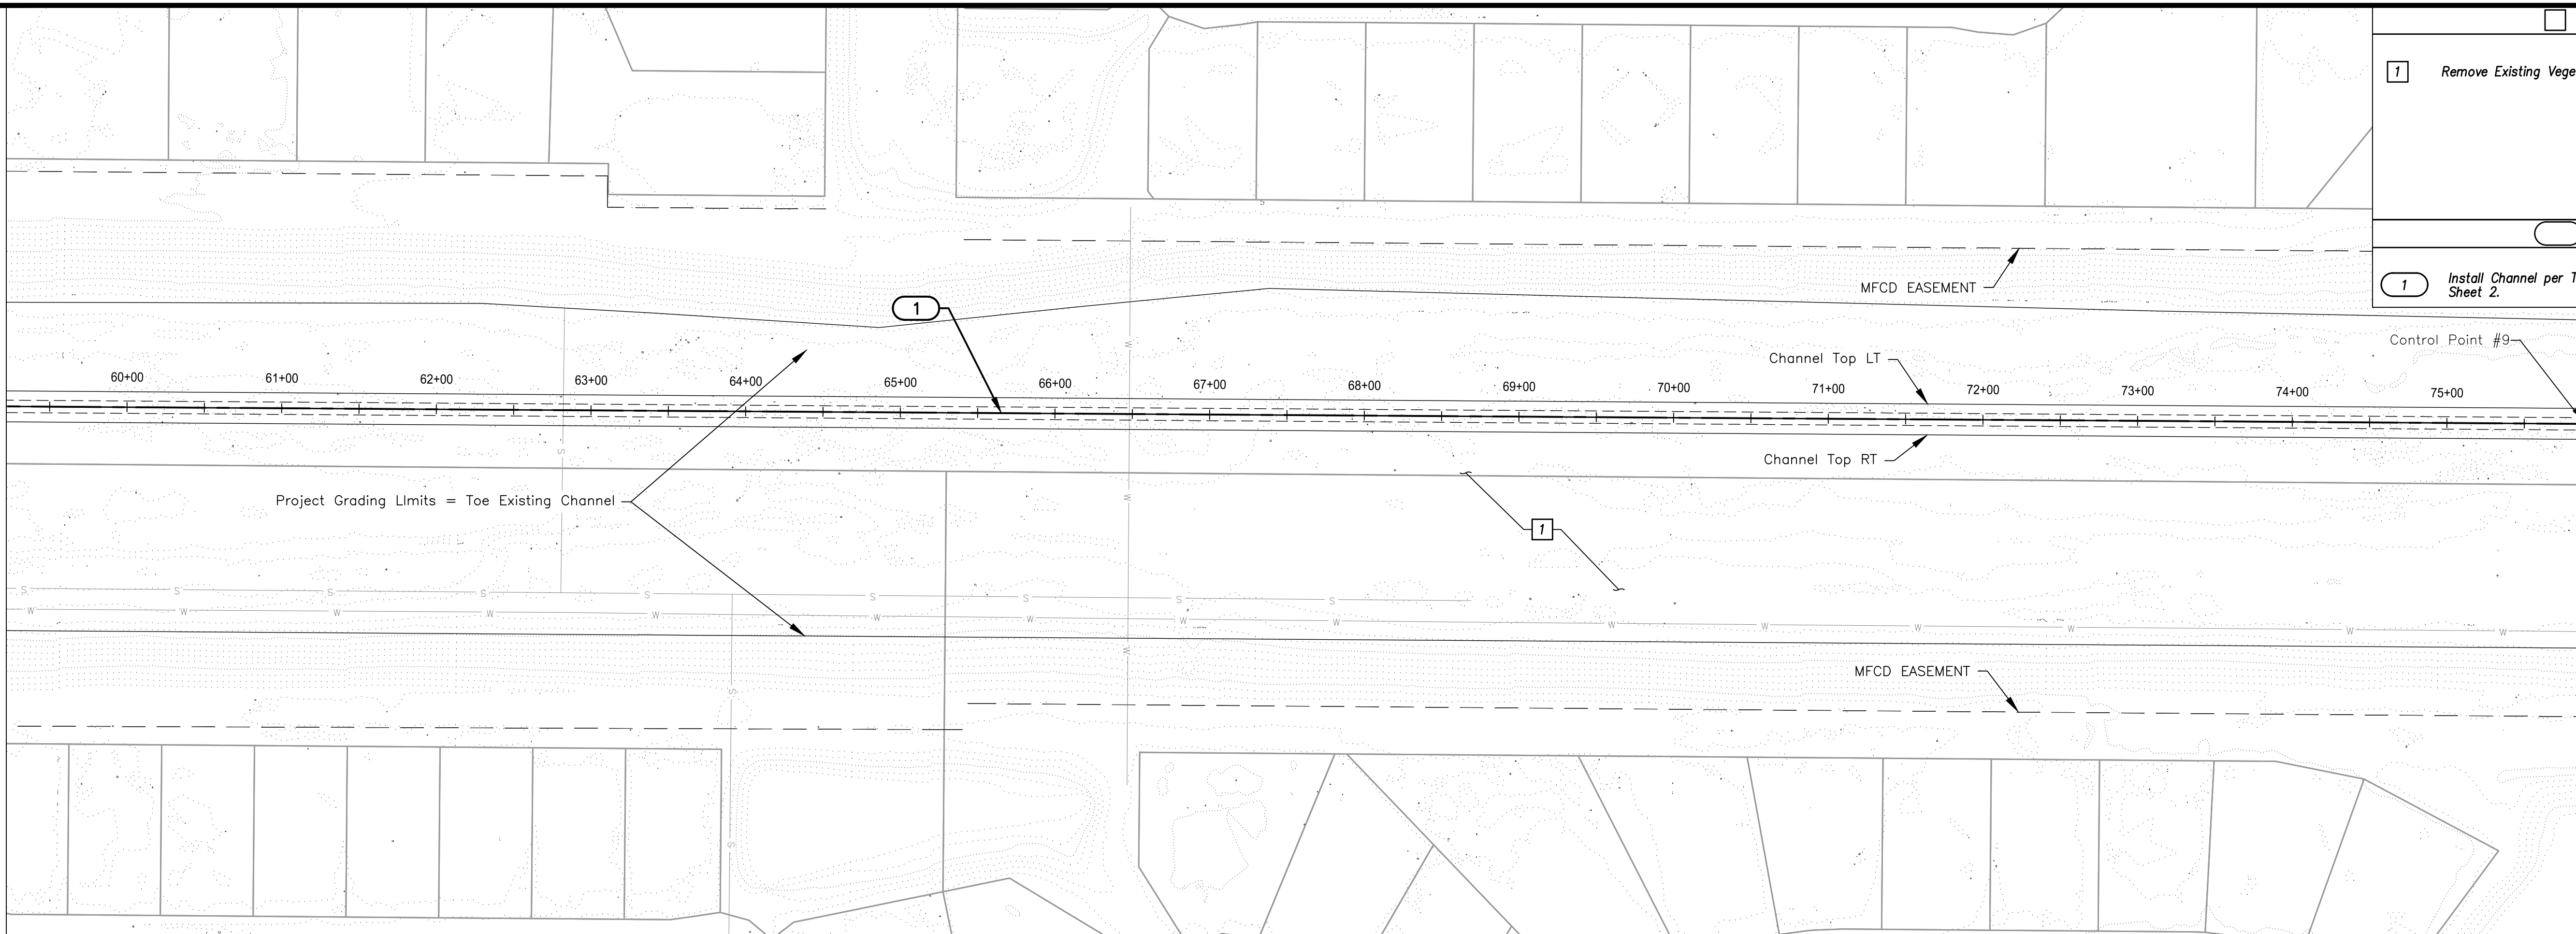

PLAN

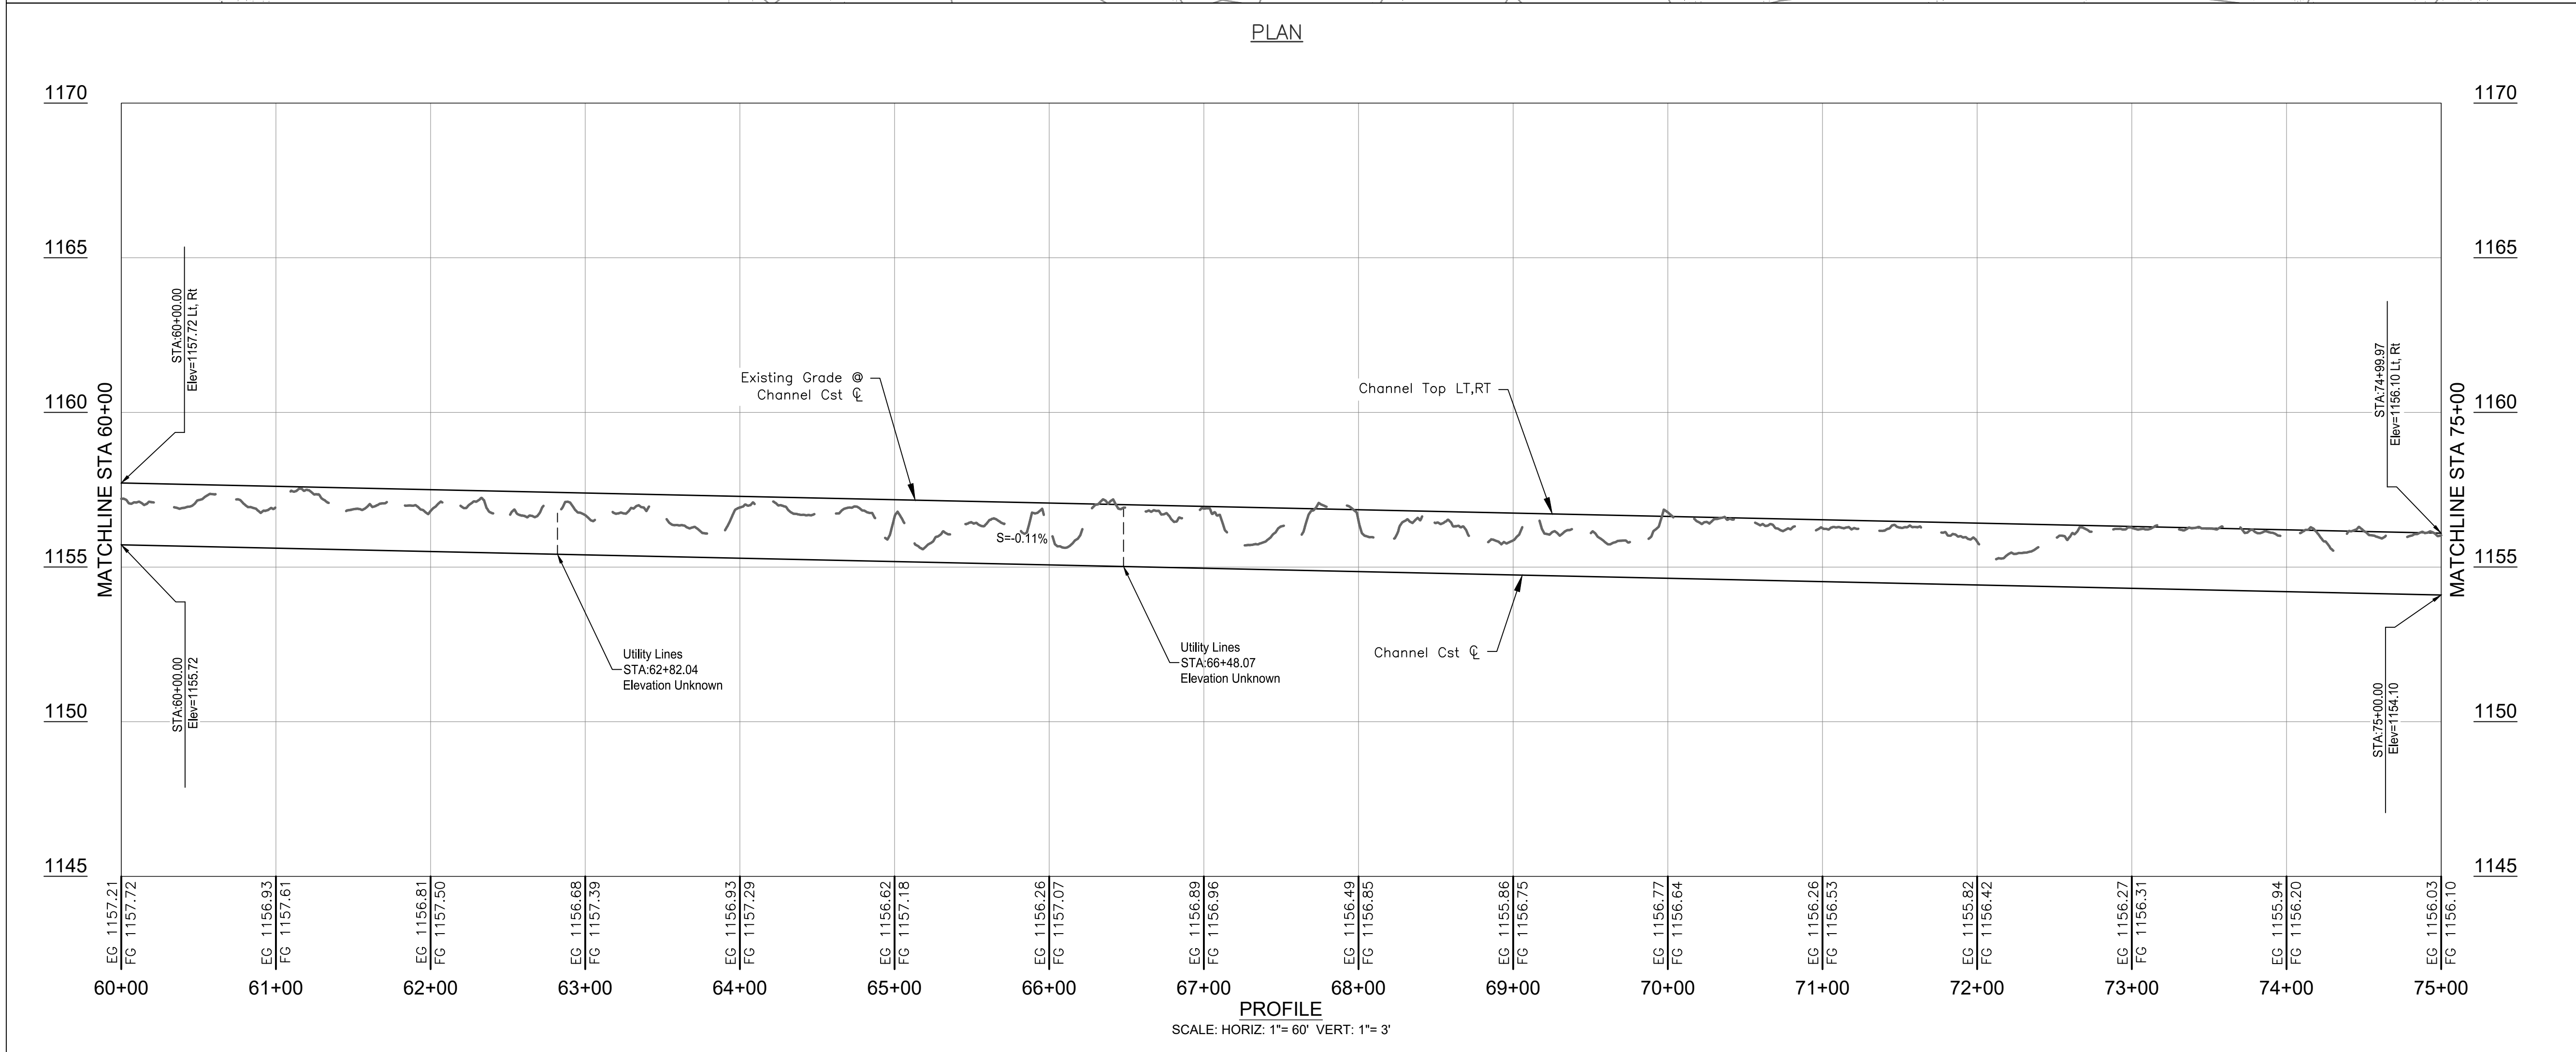

PROFILE
SCALE: HORIZ: 1" = 60' VERT: 1" = 3'


REMOVE		UNIT	QTY
1	Remove Existing Vegetation	LS	1

CONSTRUCT		UNIT	QTY
1	Install Channel per Typical Section, See Sheet 2.	LF	1500

Contact Arizona 811 at least two full working days before you begin excavation.
ARIZONA 811
 Call 811 or click Arizona811.com



DATE	DESCRIPTION	REVISION


8400 S KYRENE
 SUITE 201
 4800 W 23RD AVE
 WEB: WWW.JEFULLER.COM

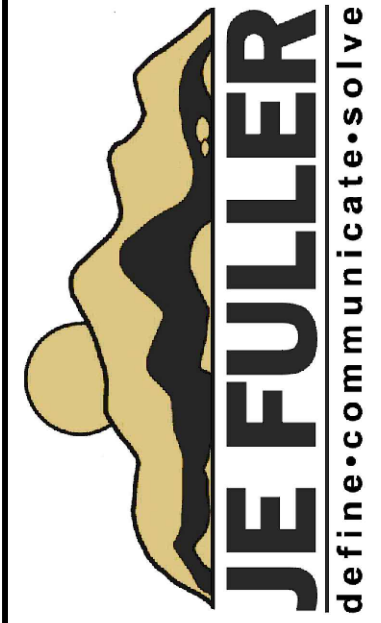


DATE:	SEPTEMBER 2024
SCALE:	NA
DRAWN:	BJD
DESIGN:	BJD
CHECKED:	JJA

SANTA ROSA WASH - LOW FLOW CHANNEL
 GRADING PLAN
 PLAN & PROFILE

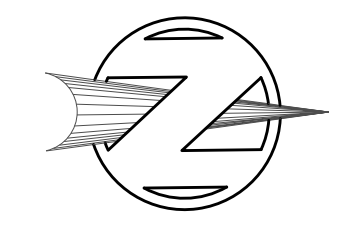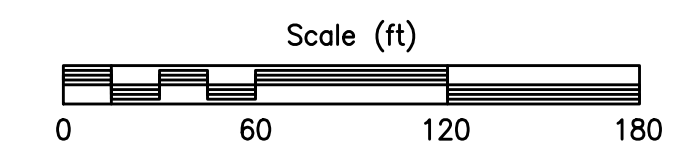

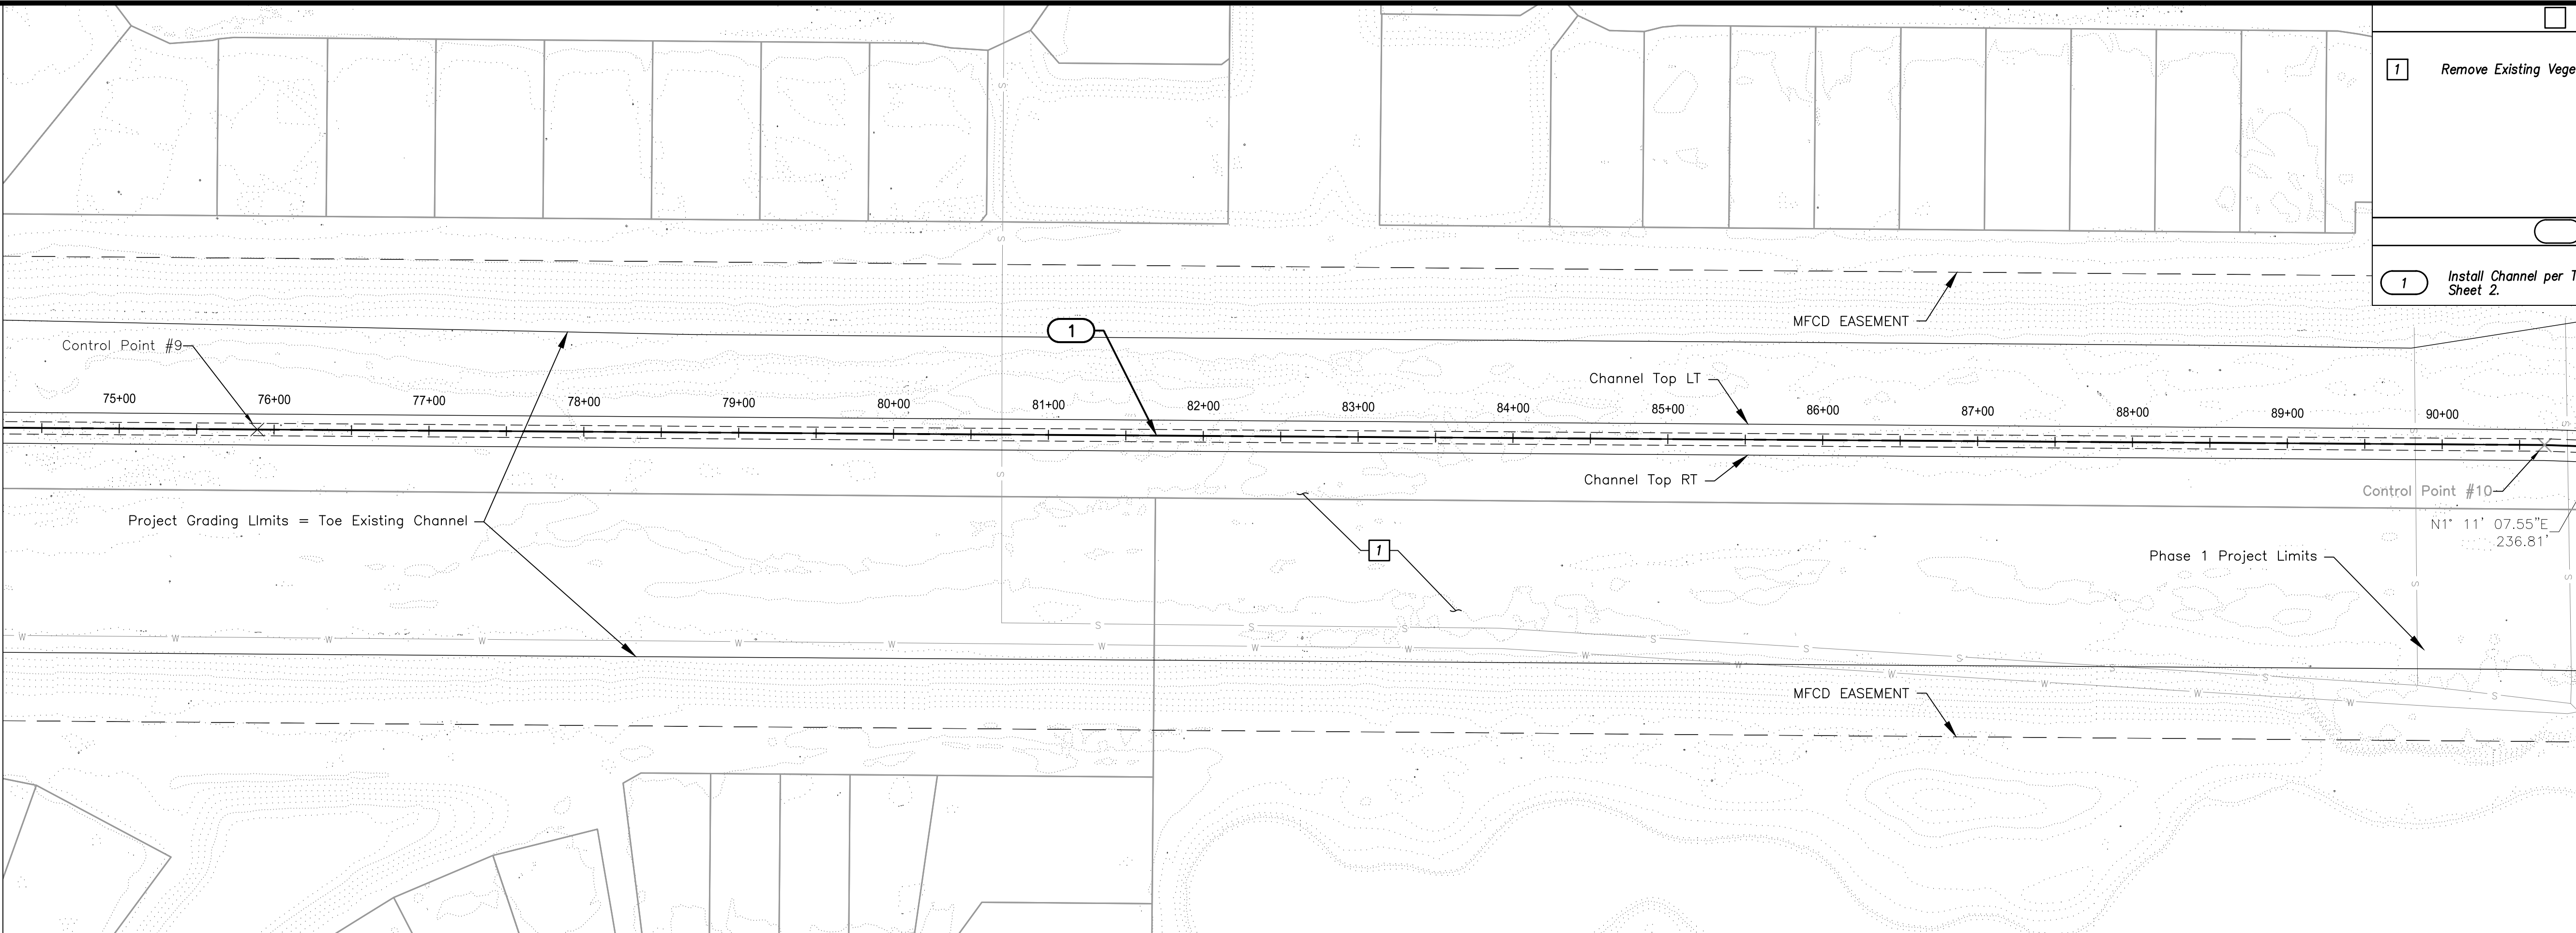

PLAN

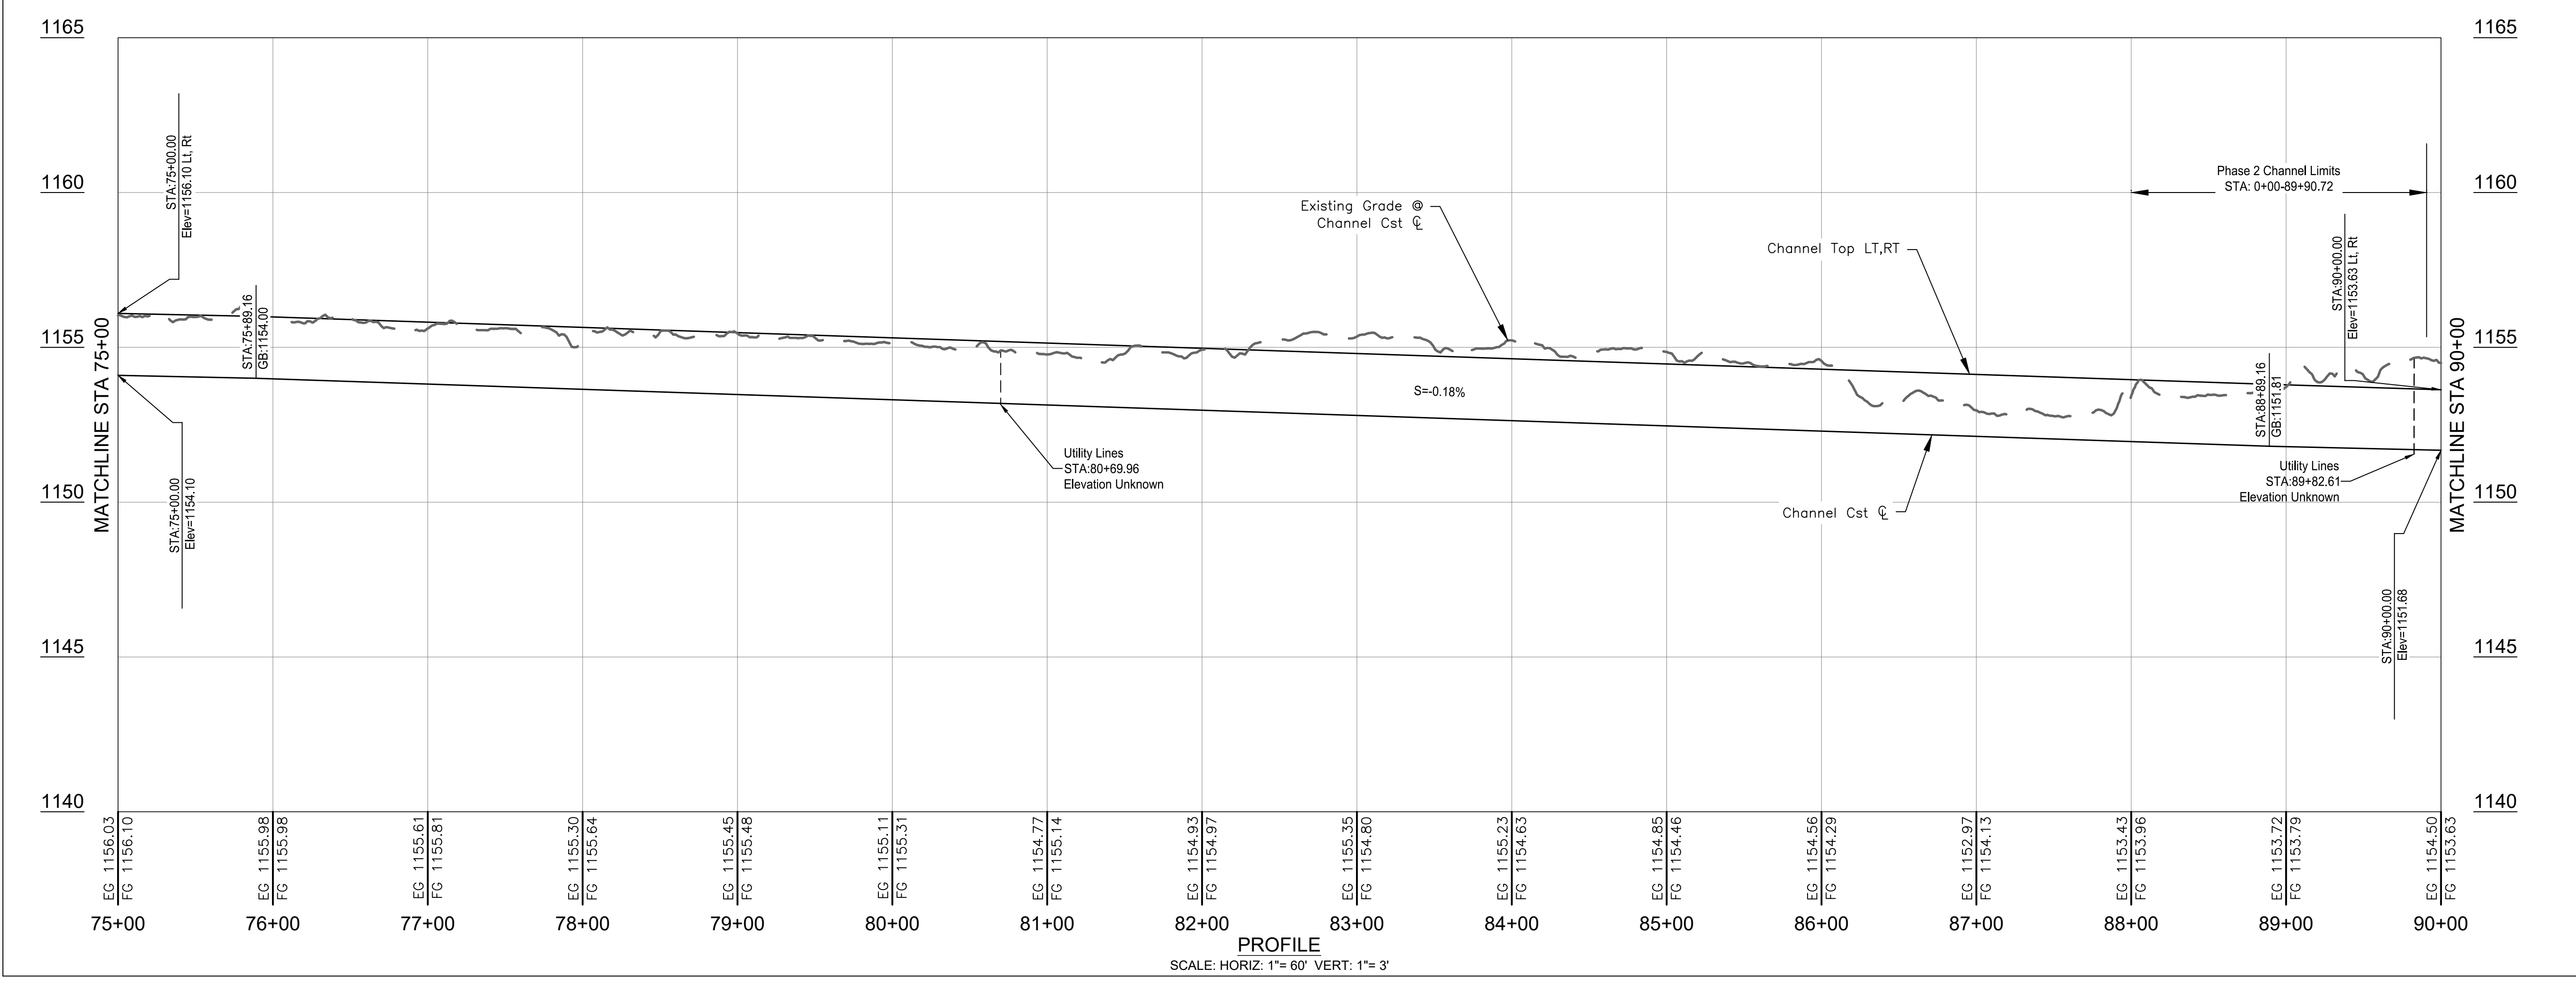

PROFILE

SCALE: HORIZ: 1"= 60' VERT: 1"= 3'


REMOVE		UNIT	QTY
1	Remove Existing Vegetation	LS	1

CONSTRUCT		UNIT	QTY
1	Install Channel per Typical Section, See Sheet 2.	LF	1500

Contact Arizona 811 at least two full working days before you begin excavation.
ARIZONA 811
 Call 811 or click Arizona811.com

DATE	DESCRIPTION	REVISION



8400 S KYRENE
 SUITE 201
 PHOENIX, AZ 85028
 (602) 752-2124
 WWW.JEFULLER.COM

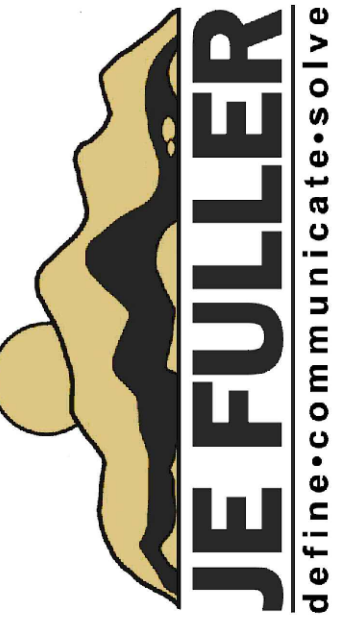


DATE:	SEPTEMBER 2024
SCALE:	NA
DRAWN:	B/D
DESIGN:	B/D
CHECKED:	J/A


SANTA ROSA WASH - LOW FLOW CHANNEL
 GRADING PLAN
 PLAN & PROFILE

SHT NO.	OF
8	9

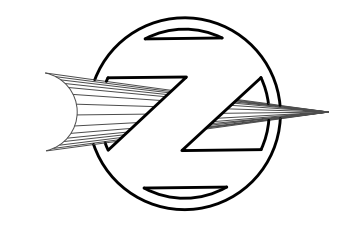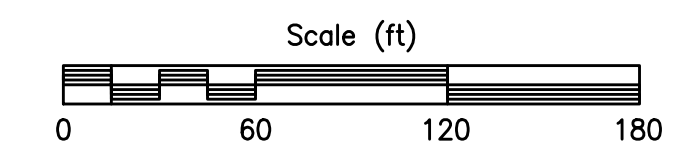

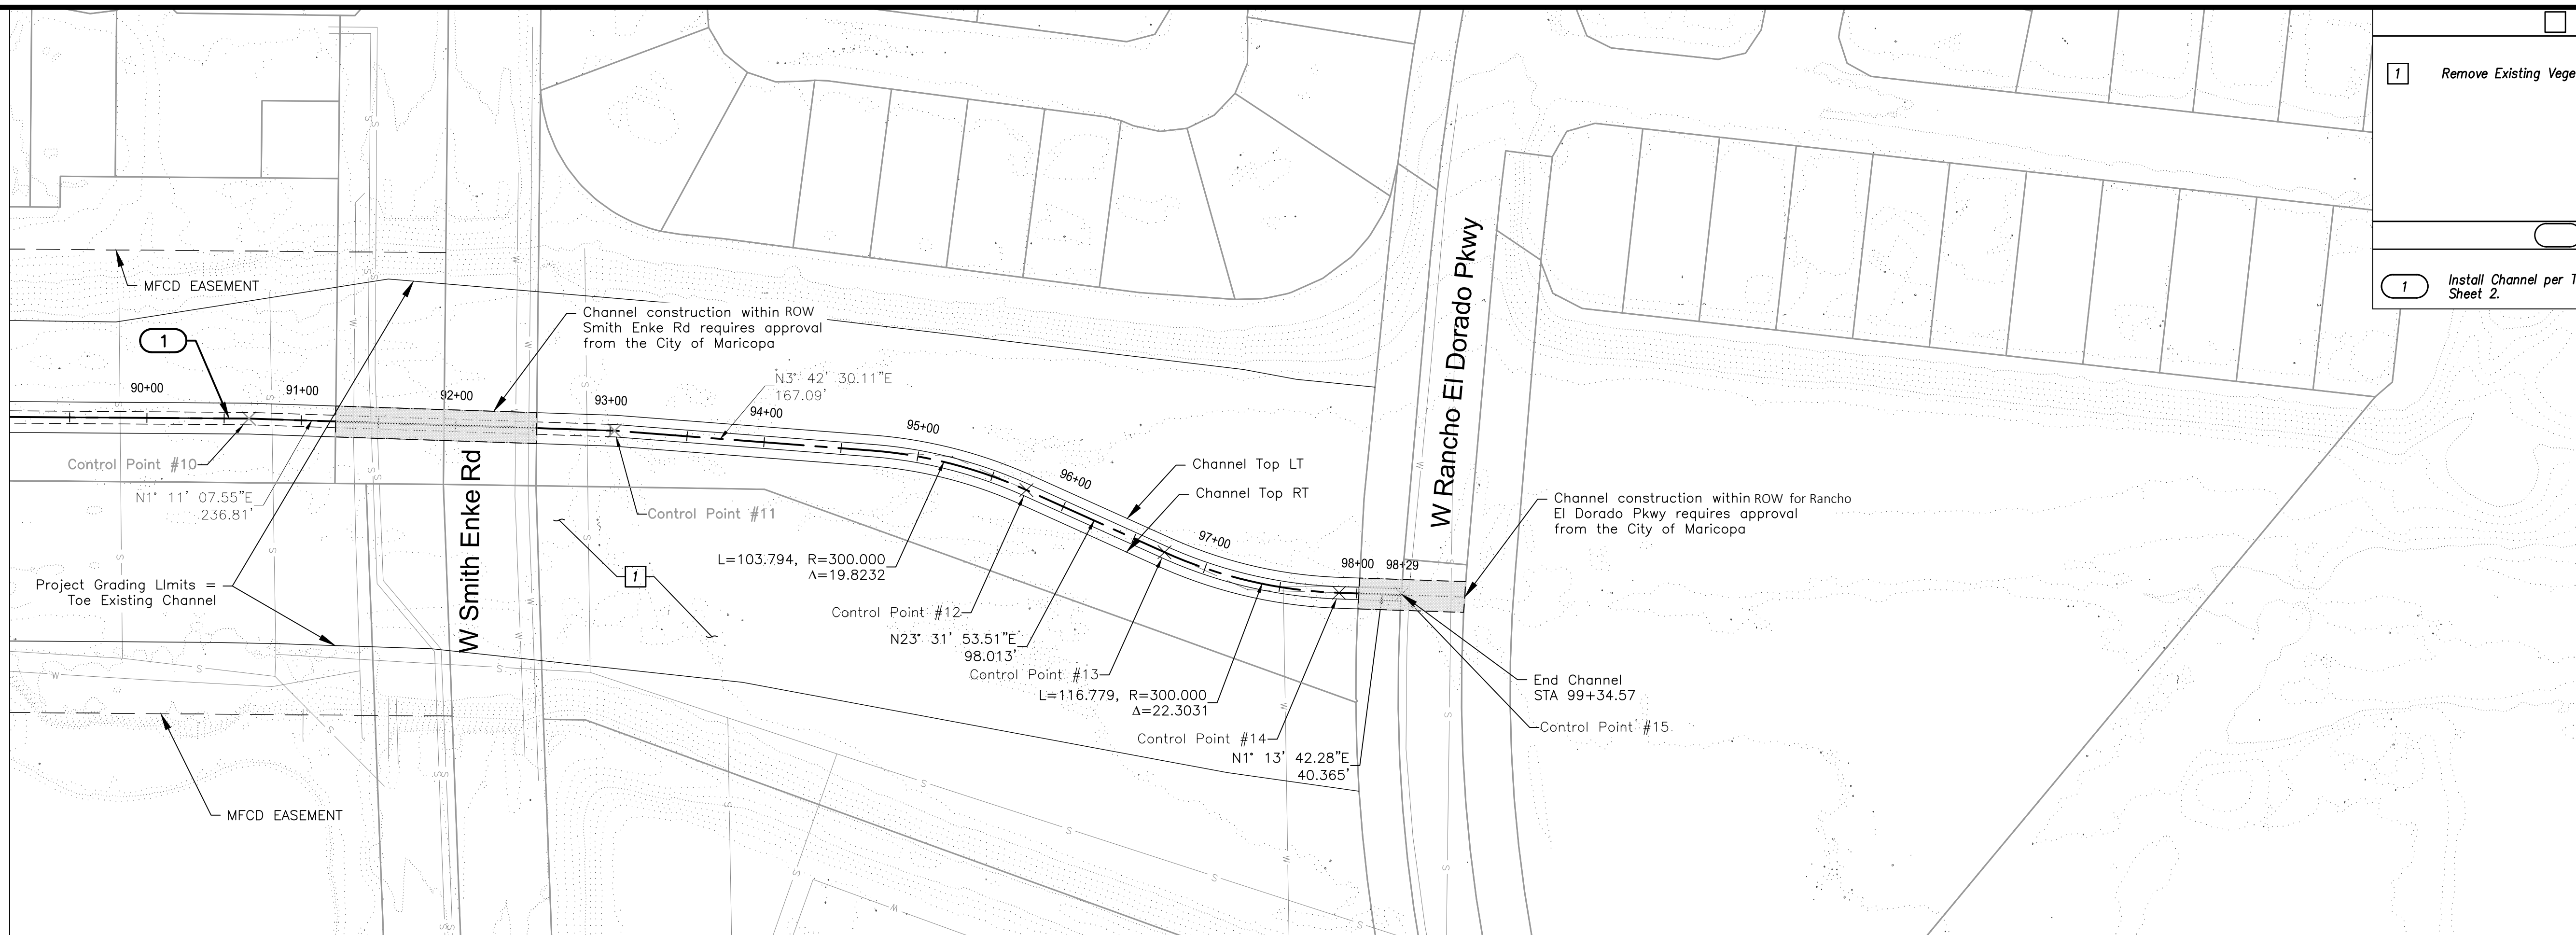

PLAN

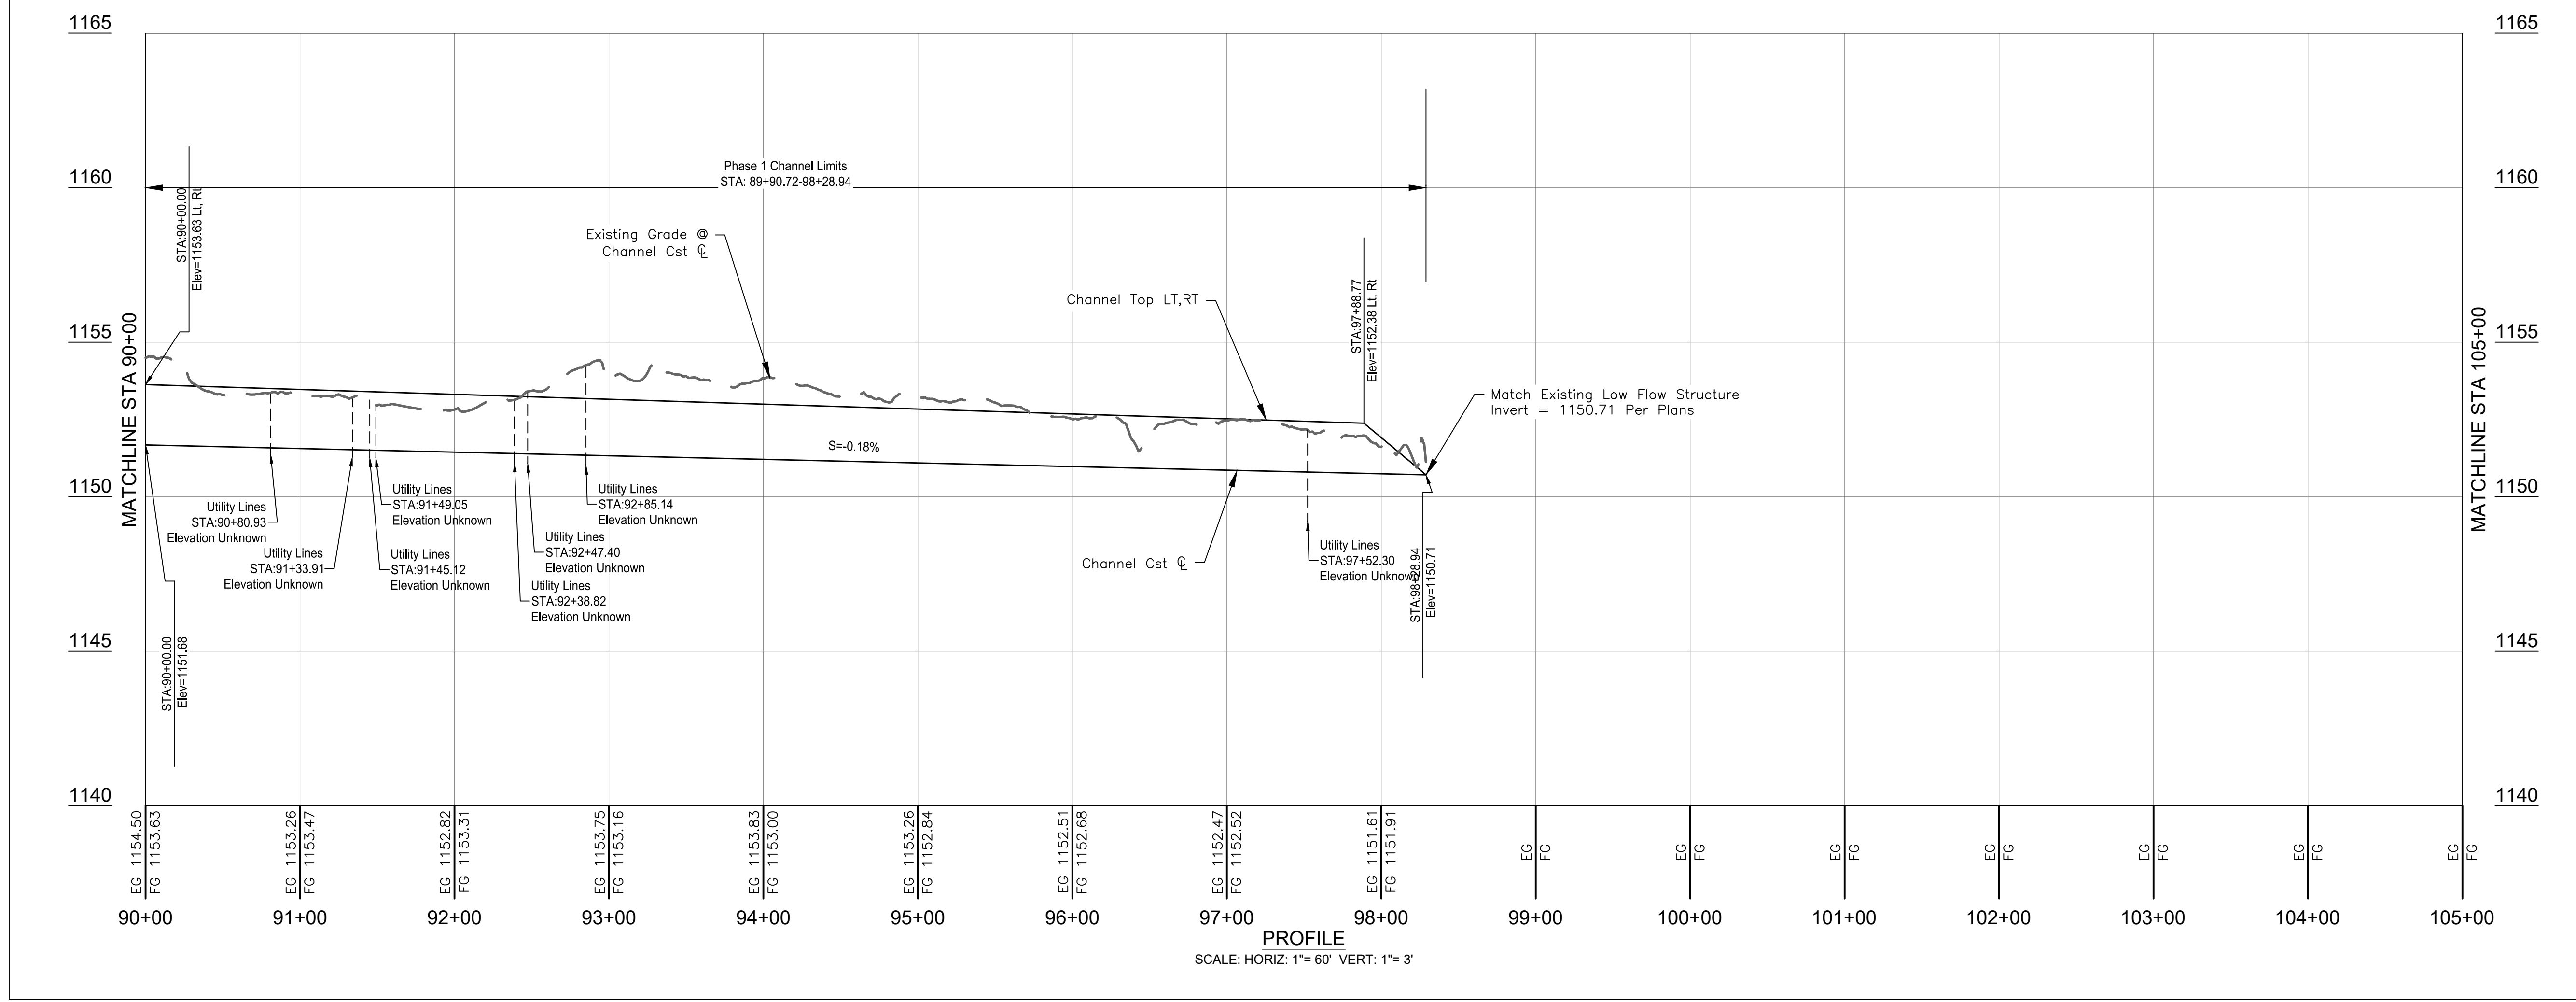



PROFILE
SCALE: HORIZ: 1"= 60' VERT: 1"= 3'

REMOVE		UNIT	QTY
1	Remove Existing Vegetation	LS	1
CONSTRUCT		UNIT	QTY
1	Install Channel per Typical Section, See Sheet 2.	LF	1500

Contact Arizona 811 at least two full working days before you begin excavation.
ARIZONA 811
 Call 811 or click Arizona811.com

DATE	DESCRIPTION
REVISION	DESCRIPTION

8400 S KYRENE
 SUITE 201
 PHOENIX, AZ 85028
 (602) 752-2124
 WEB: WWW.JEFULLER.COM

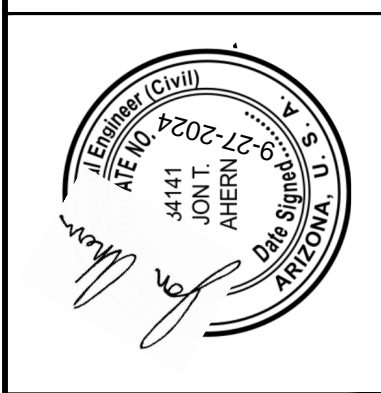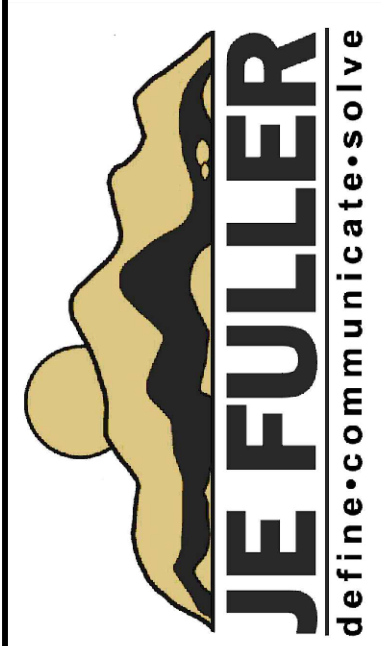

DATE:	SEPTEMBER 2024
SCALE:	NA
DRAWN:	BJD
DESIGN:	BJD
CHECKED:	JJA

SANTA ROSA WASH - LOW FLOW CHANNEL
 GRADING PLAN
 PLAN & PROFILE

SHT NO.	OF
9	9

